



01 Floor plans. Units 1 to 5
1:150 @ A1 / 1:300 @ A3

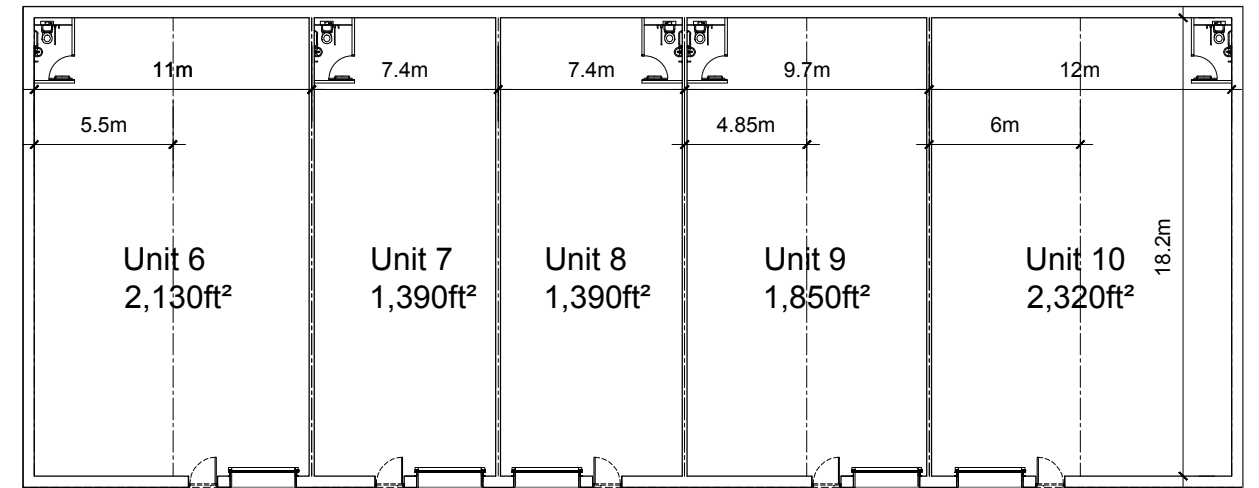

02 Floor plans. Units 6 to 10
1:150 @ A1 / 1:300 @ A3

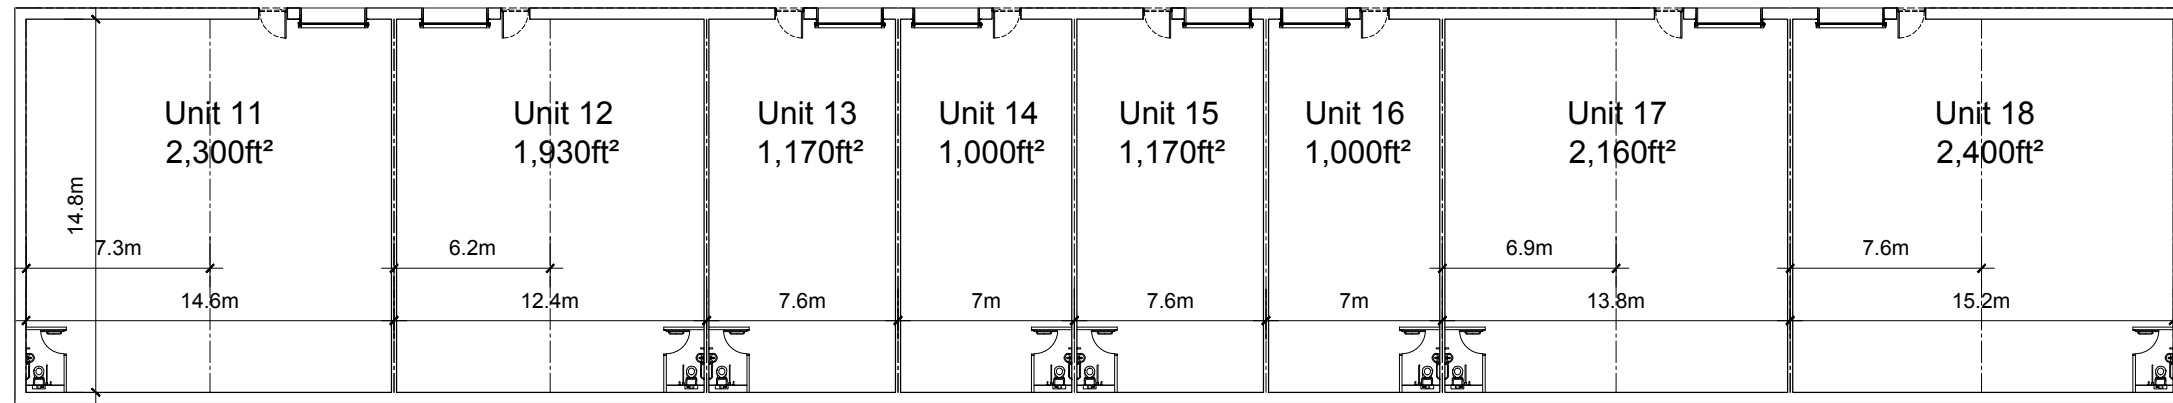

03 Floor plans. Units 11 to 19
1:150 @ A1 / 1:300 @ A3

Disclaimer:
Subject to survey.

Rev: Notes: Date: Dwn: Iss:
- First Issued 01/11/16 CR HA

Notes:



AREA SCHEDULE (GIA) :

UNIT 1	2,420 ft²	UNIT 6	2,130 ft²	UNIT 11	2,300 ft²	UNIT 16	1,000 ft²	TOTAL GEA	35,166 ft²
UNIT 2	2,280 ft²	UNIT 7	1,390 ft²	UNIT 12	1,930 ft²	UNIT 17	2,160 ft²		
UNIT 3	1,240 ft²	UNIT 8	1,390 ft²	UNIT 13	1,170 ft²	UNIT 18	2,400 ft²	TOTAL GIA	32,020ft²
UNIT 4	1,240 ft²	UNIT 9	1,850 ft²	UNIT 14	1,000 ft²				
UNIT 5	2,630 ft²	UNIT 10	2,320 ft²	UNIT 15	1,170 ft²				

hale

ARCHITECTURE | DESIGN MANAGEMENT
198a Providence Square, Jacob Street, London, SE1 2DZ

Client:

tAvis House

Project:
Plot 2.4
Orbital Park, Ashford Kent

Drawing Title:
Floor plans
Units 1 to 18

Project No:
16071

Scale @ A1/A3:
1:150/1:300

Drawing No:
PL011

Revision: